
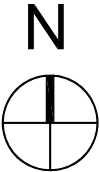


FACILITIES OFFICE BLDG

BLDG #0501

03-2018


Exterior Gross Area
6267

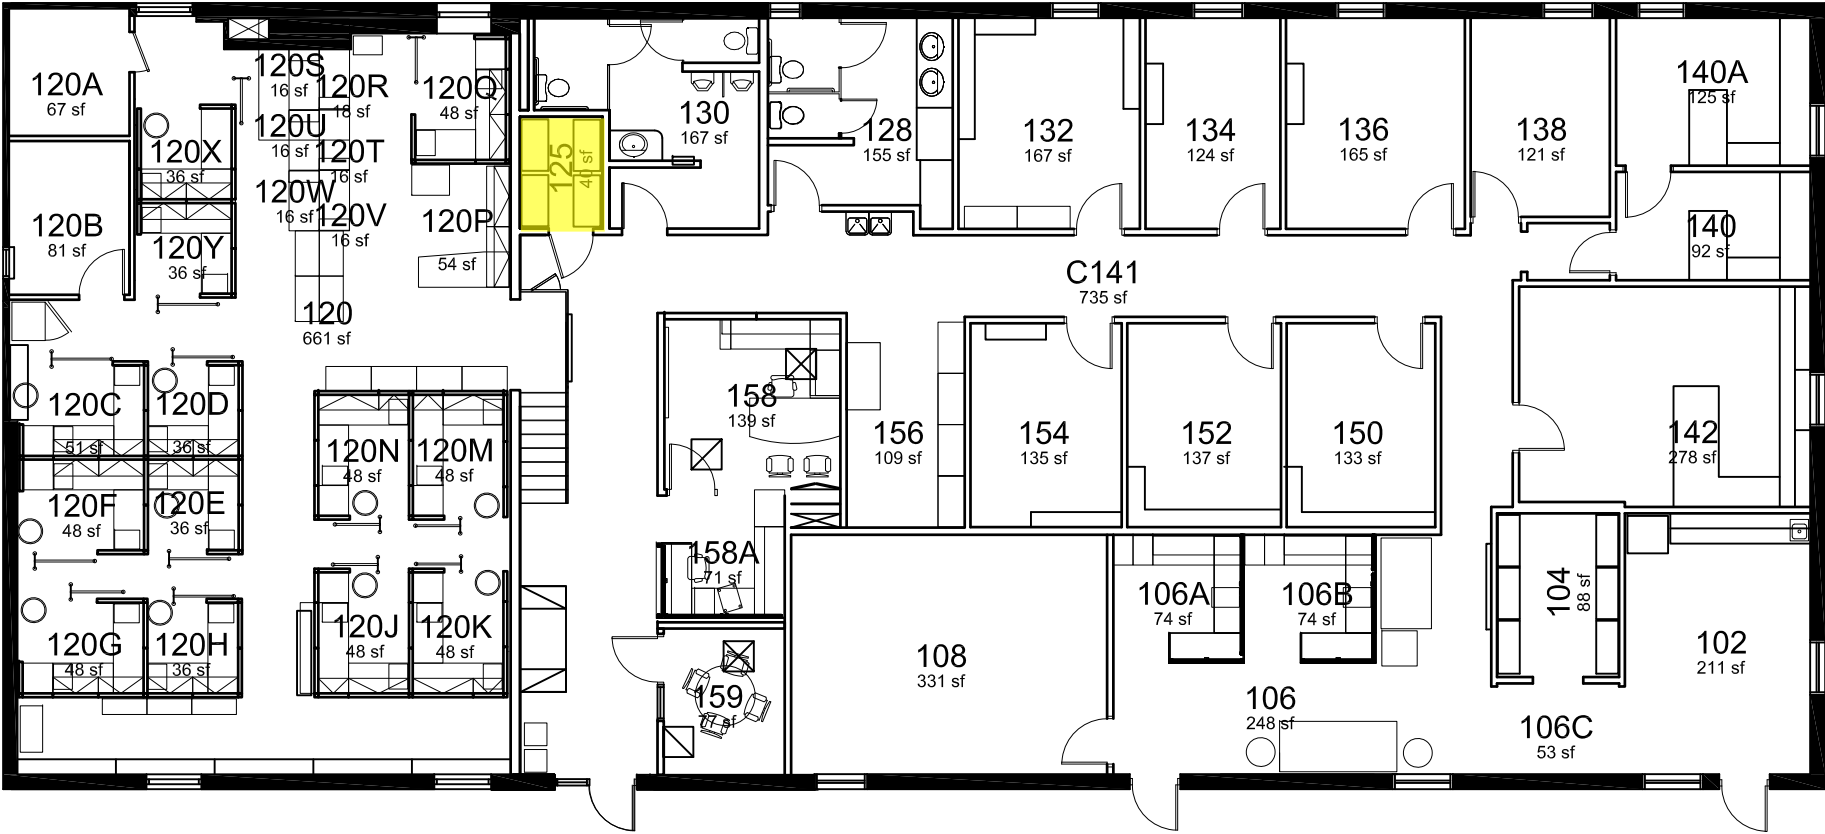

FIRST FLOOR PLAN

Room Number: 125

 Lactation Room Location

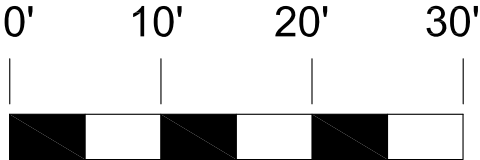

GRAPHIC SCALE